

PROGRAM SCHEDULE				
Department	Room Number	Room Name	Area	Floor Finish
Adult	101	MAKER LAB	881 SF	Epoxy
Adult	102	STORAGE	42 SF	Epoxy
Adult	103	RECORDING STUDIO	120 SF	Carpet
Adult	131	TECH AREA	625 SF	
Adult	201	SKYLIGHT LOUNGE	1616 SF	Carpet
Adult	202	FICTION AREA	2318 SF	Carpet
Adult	203	NON-FICTION AREA	2774 SF	Carpet
Adult	204	QUIET AREA	588 SF	Carpet
Adult	210	MEETING ROOM	483 SF	Cork
Adult	211	TECH STUDY	116 SF	Carpet
Adult	212	TECH STUDY	122 SF	Carpet
Adult	213	STUDY	41 SF	Carpet
Adult	214	STUDY	56 SF	Carpet
Adult	215	STUDY	45 SF	Carpet
			9828 SF	
Common				
Common	100	WELCOME AREA	1358 SF	
			1358 SF	
Grand total			11185 SF	


McMillan Memorial Library

RENOVATION FLOOR PLAN


SCALE: 3/16" = 1'-0"

MARCH 12, 2019

Engberg Anderson Project No. 182990

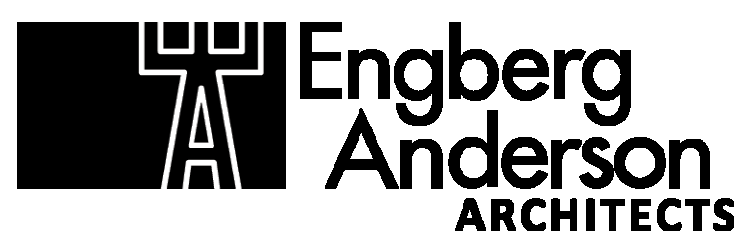

MILWAUKEE | MADISON | TUCSON | CHICAGO

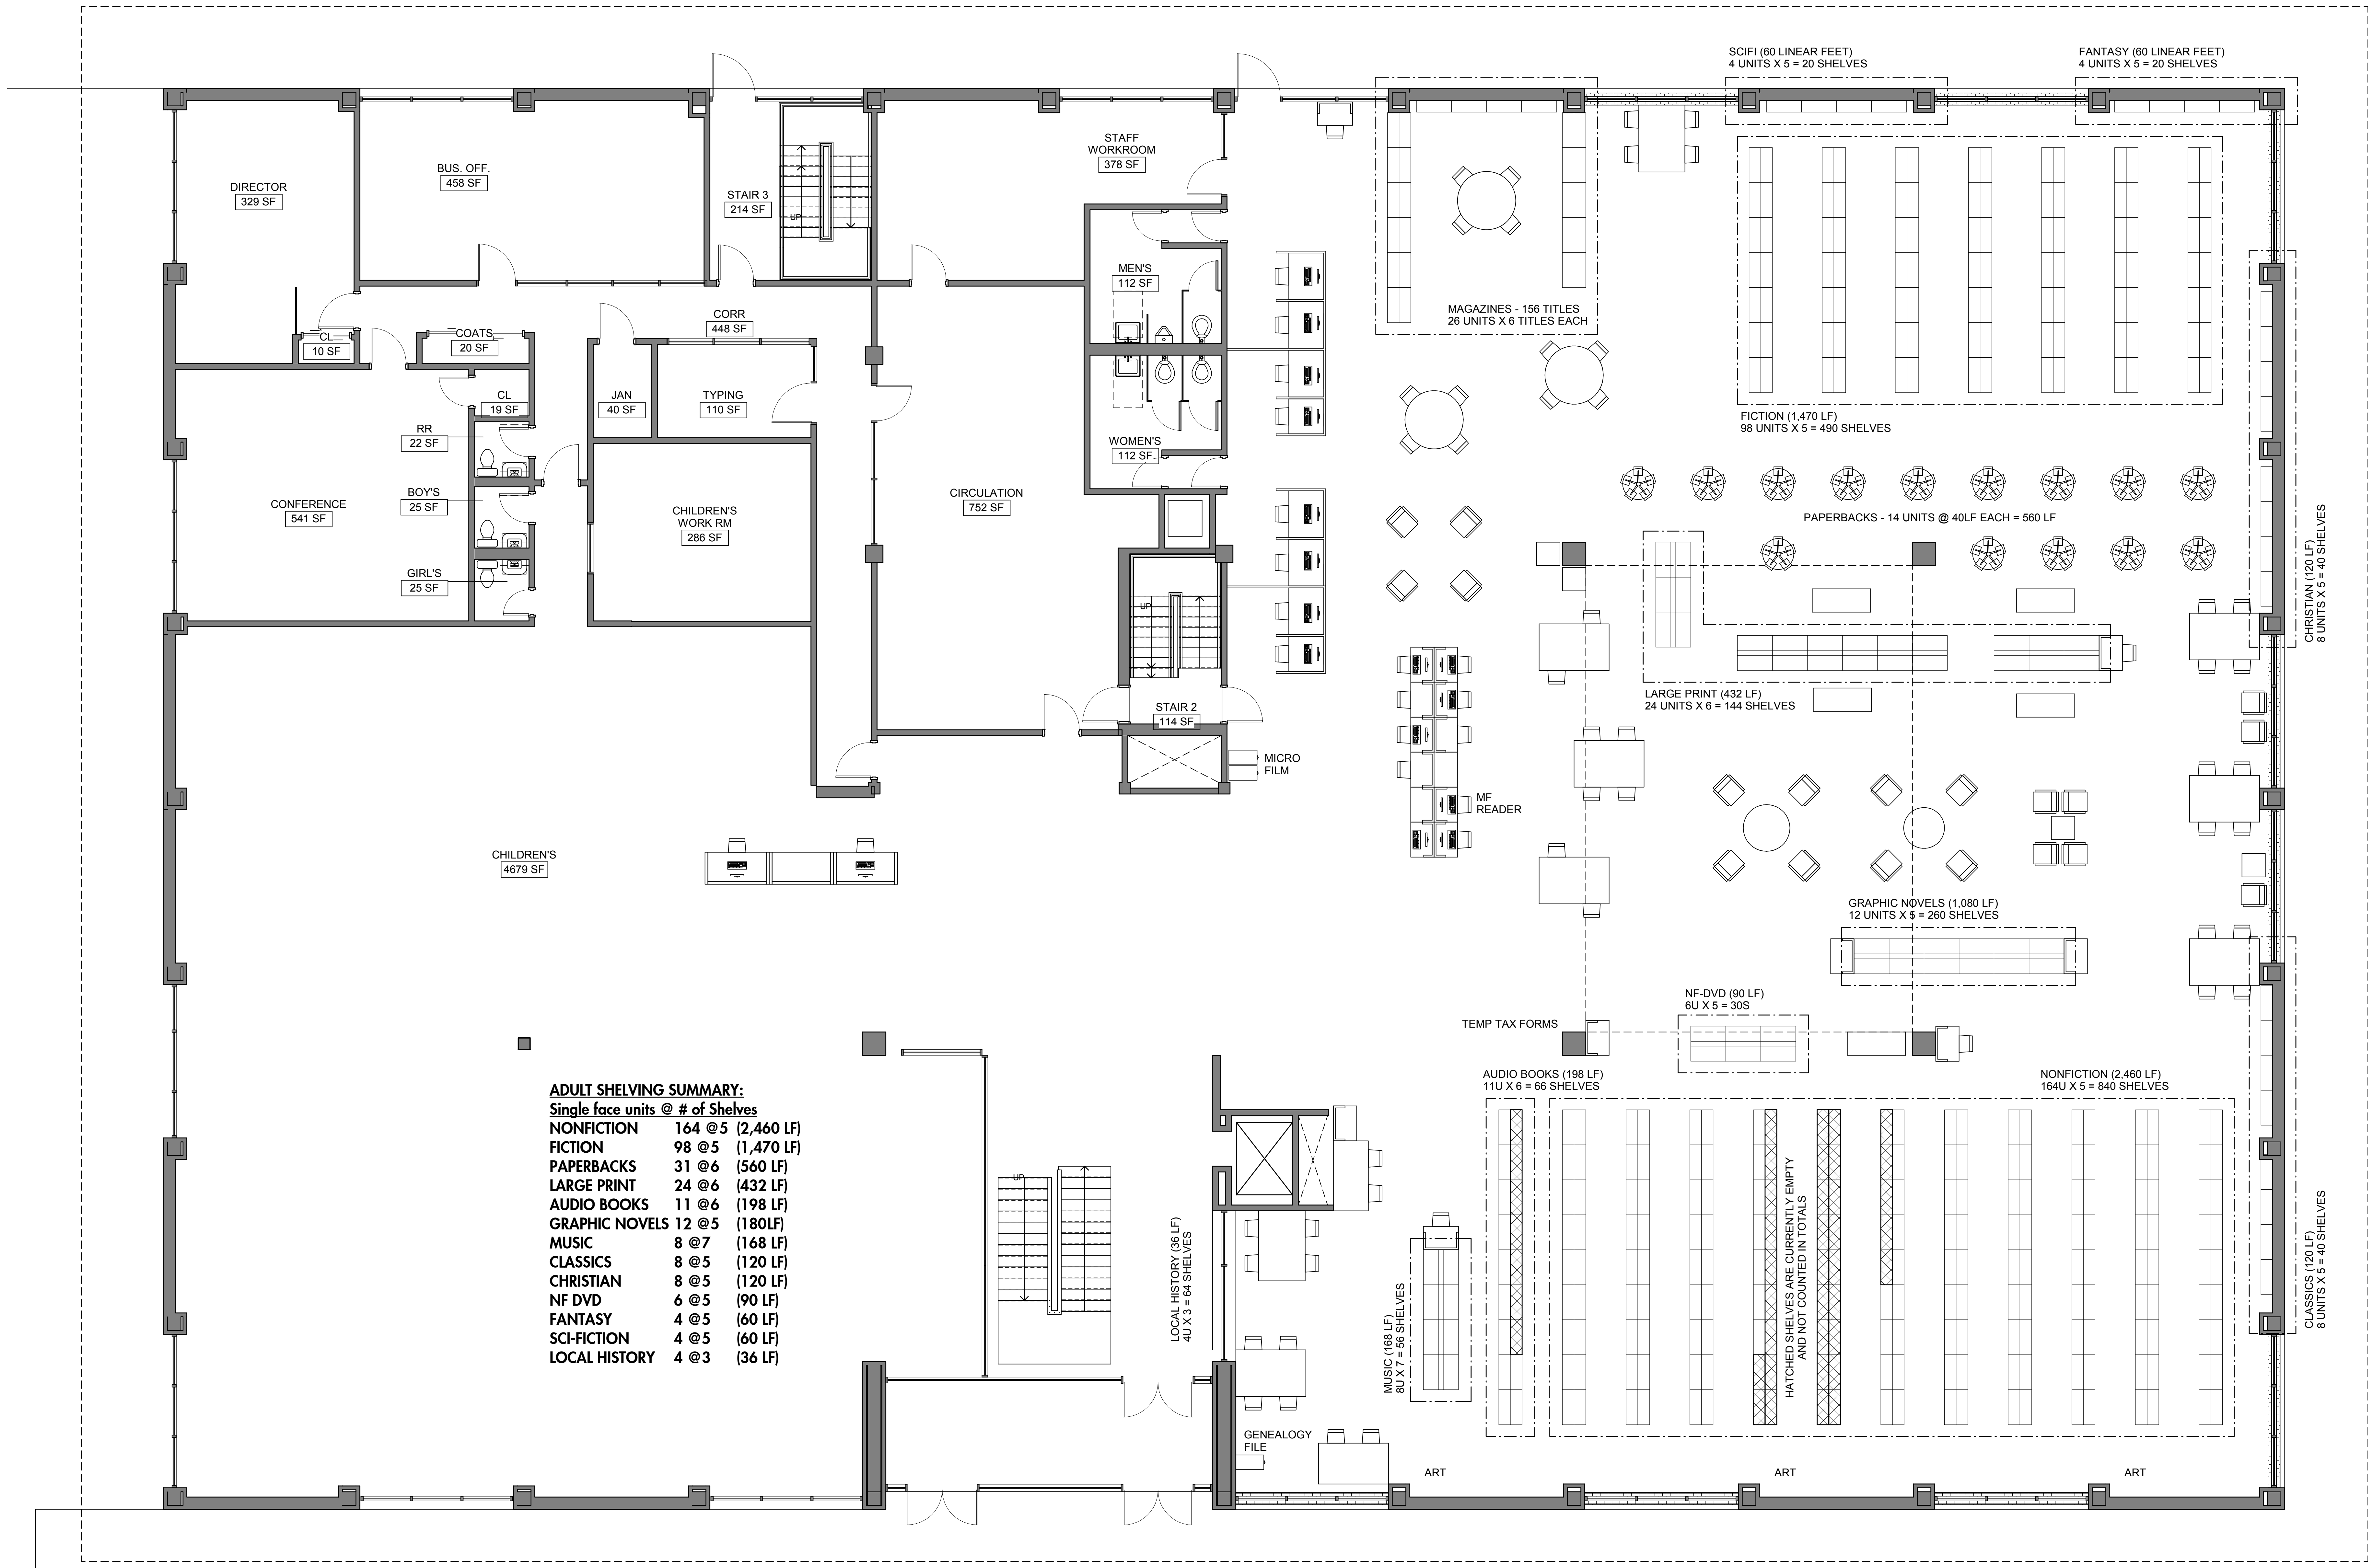


McMillan Memorial Library


EXISTING FLOOR PLAN

SCALE: 3/16" = 1'-0"


MARCH 12, 2019

Engberg Anderson Project No. 182990

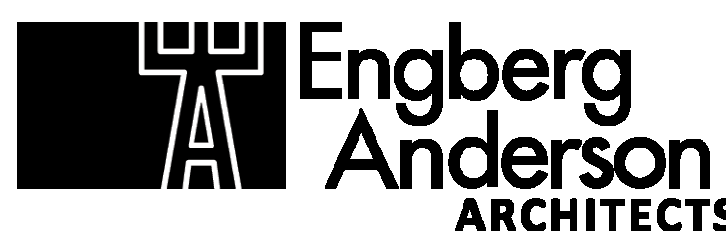

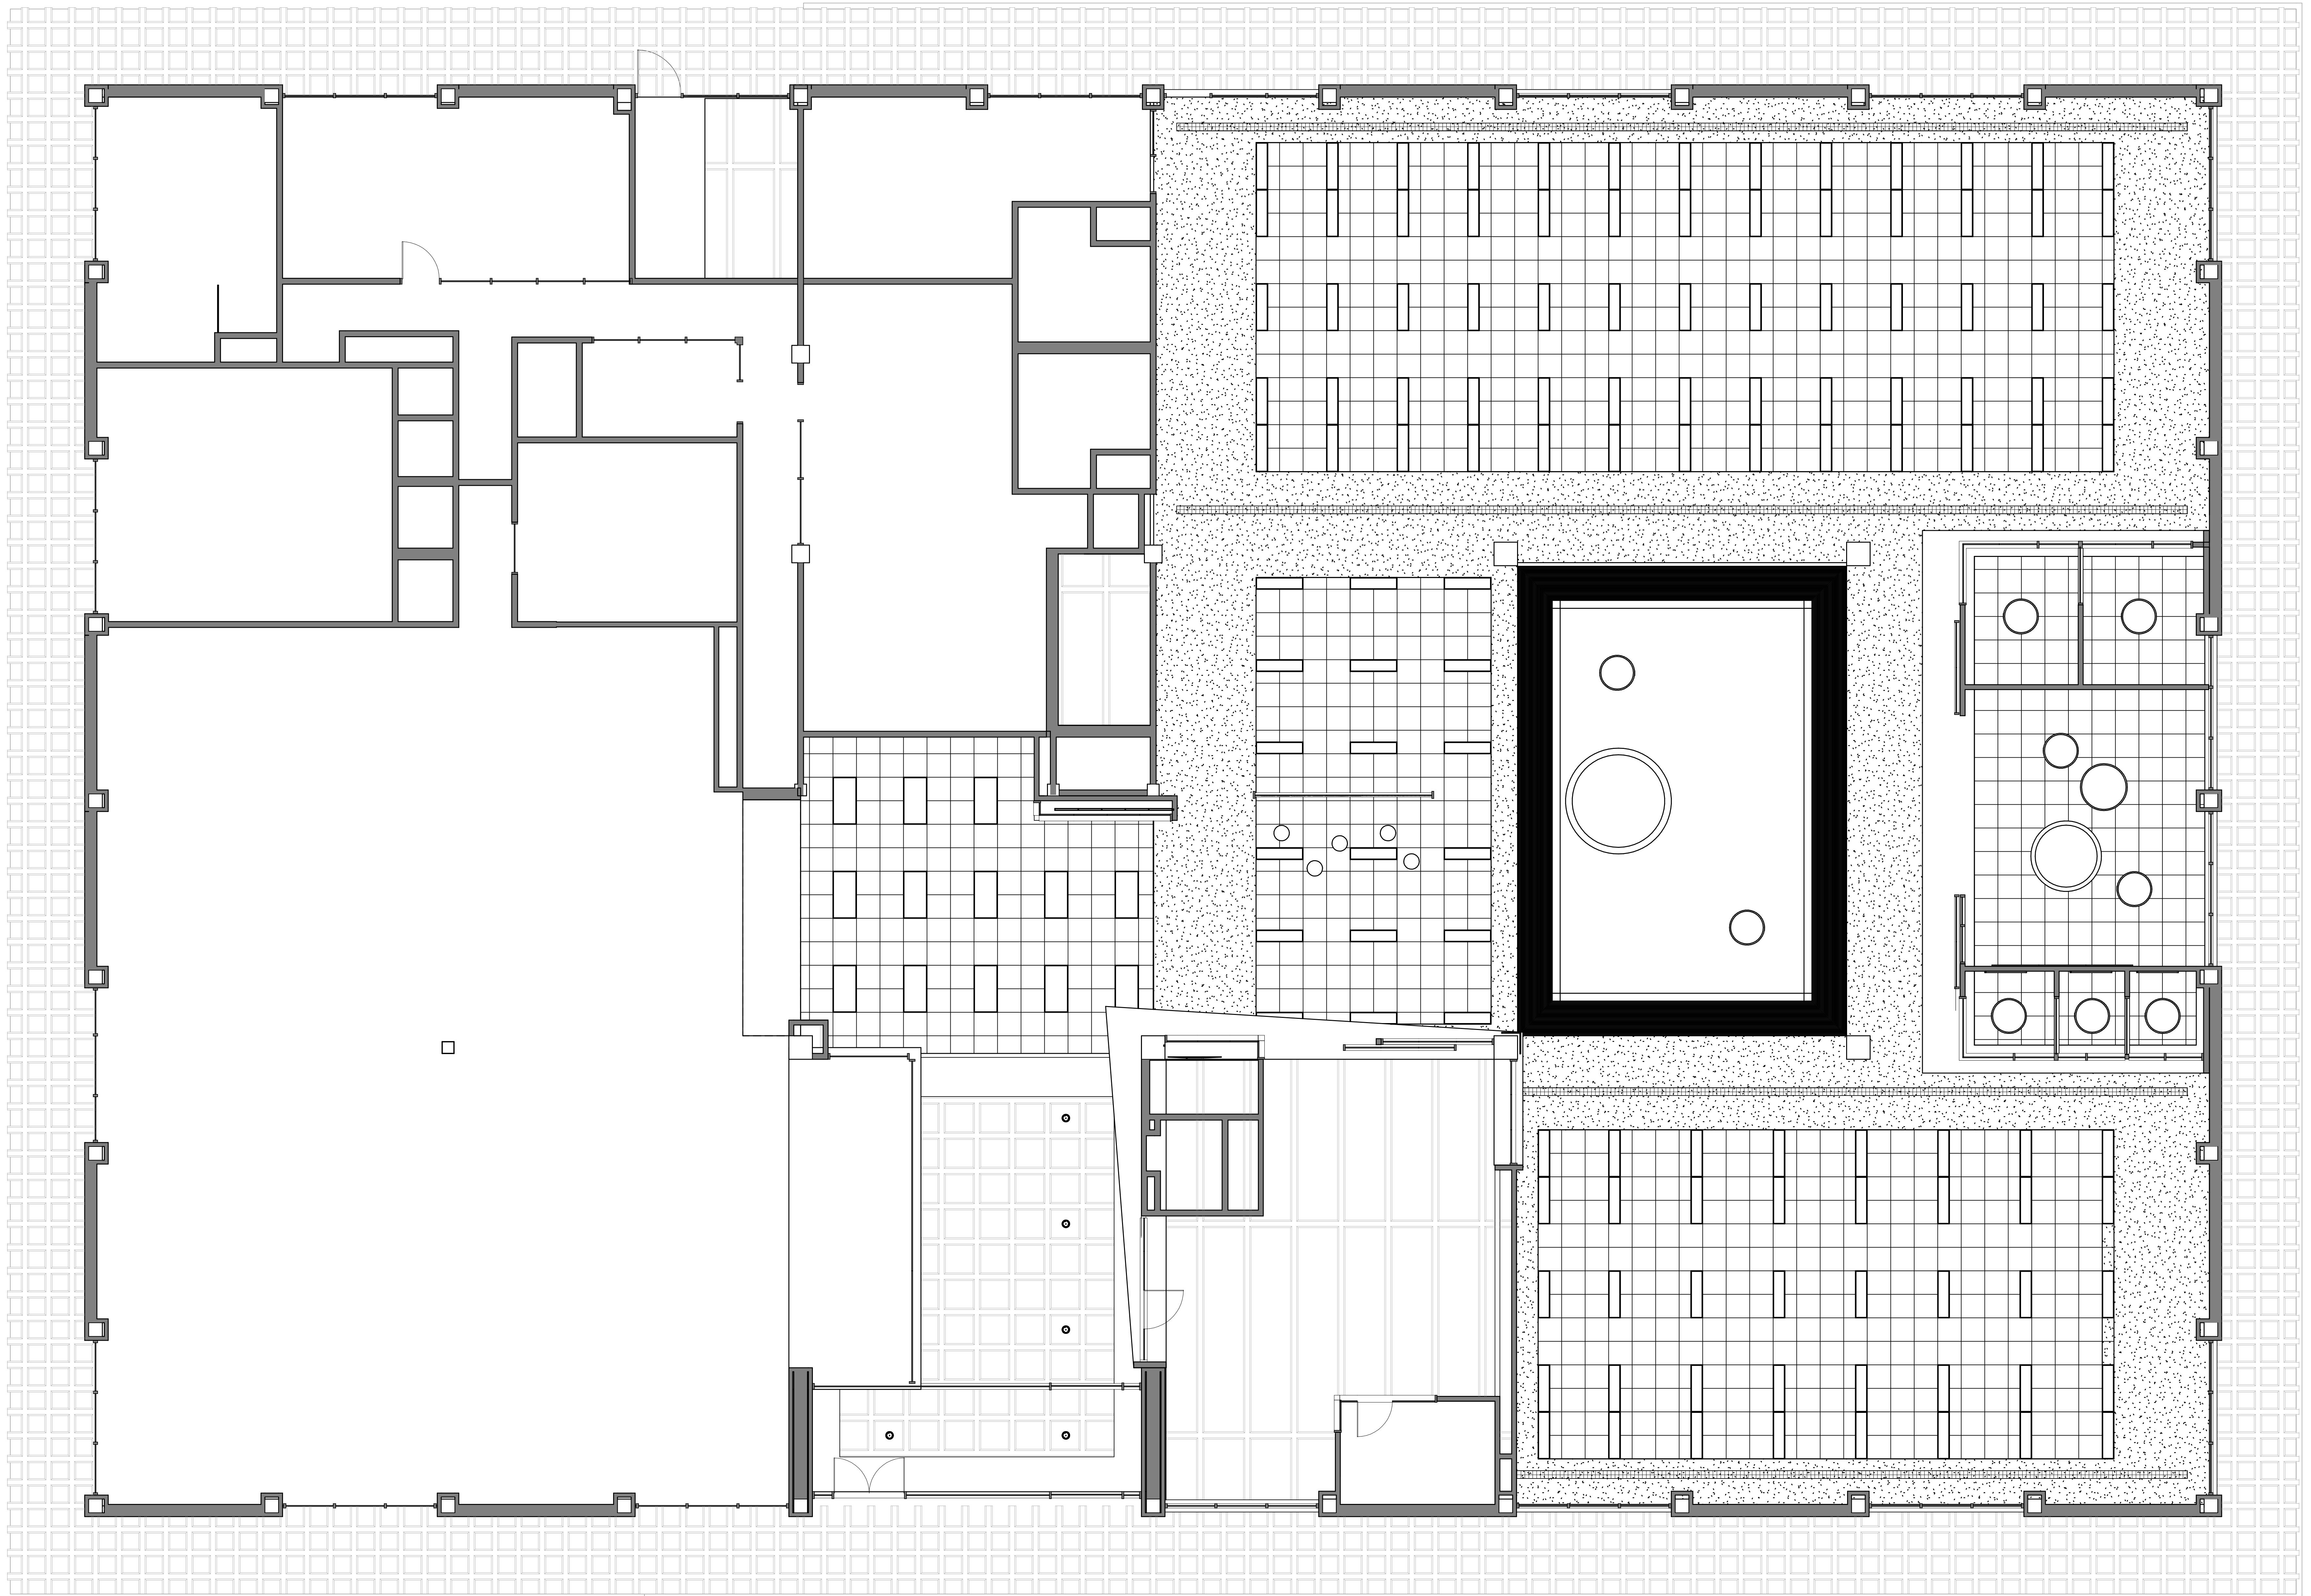

McMillan Memorial Library

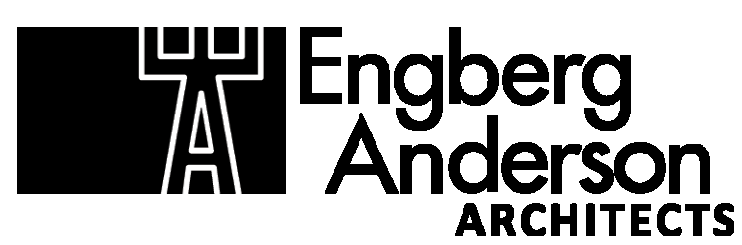

REFLECTED CEILING PLAN

SCALE: 3/16" = 1'-0"

MARCH 12, 2019

Engberg Anderson Project No. 182990